


FIAC - Village 1

2

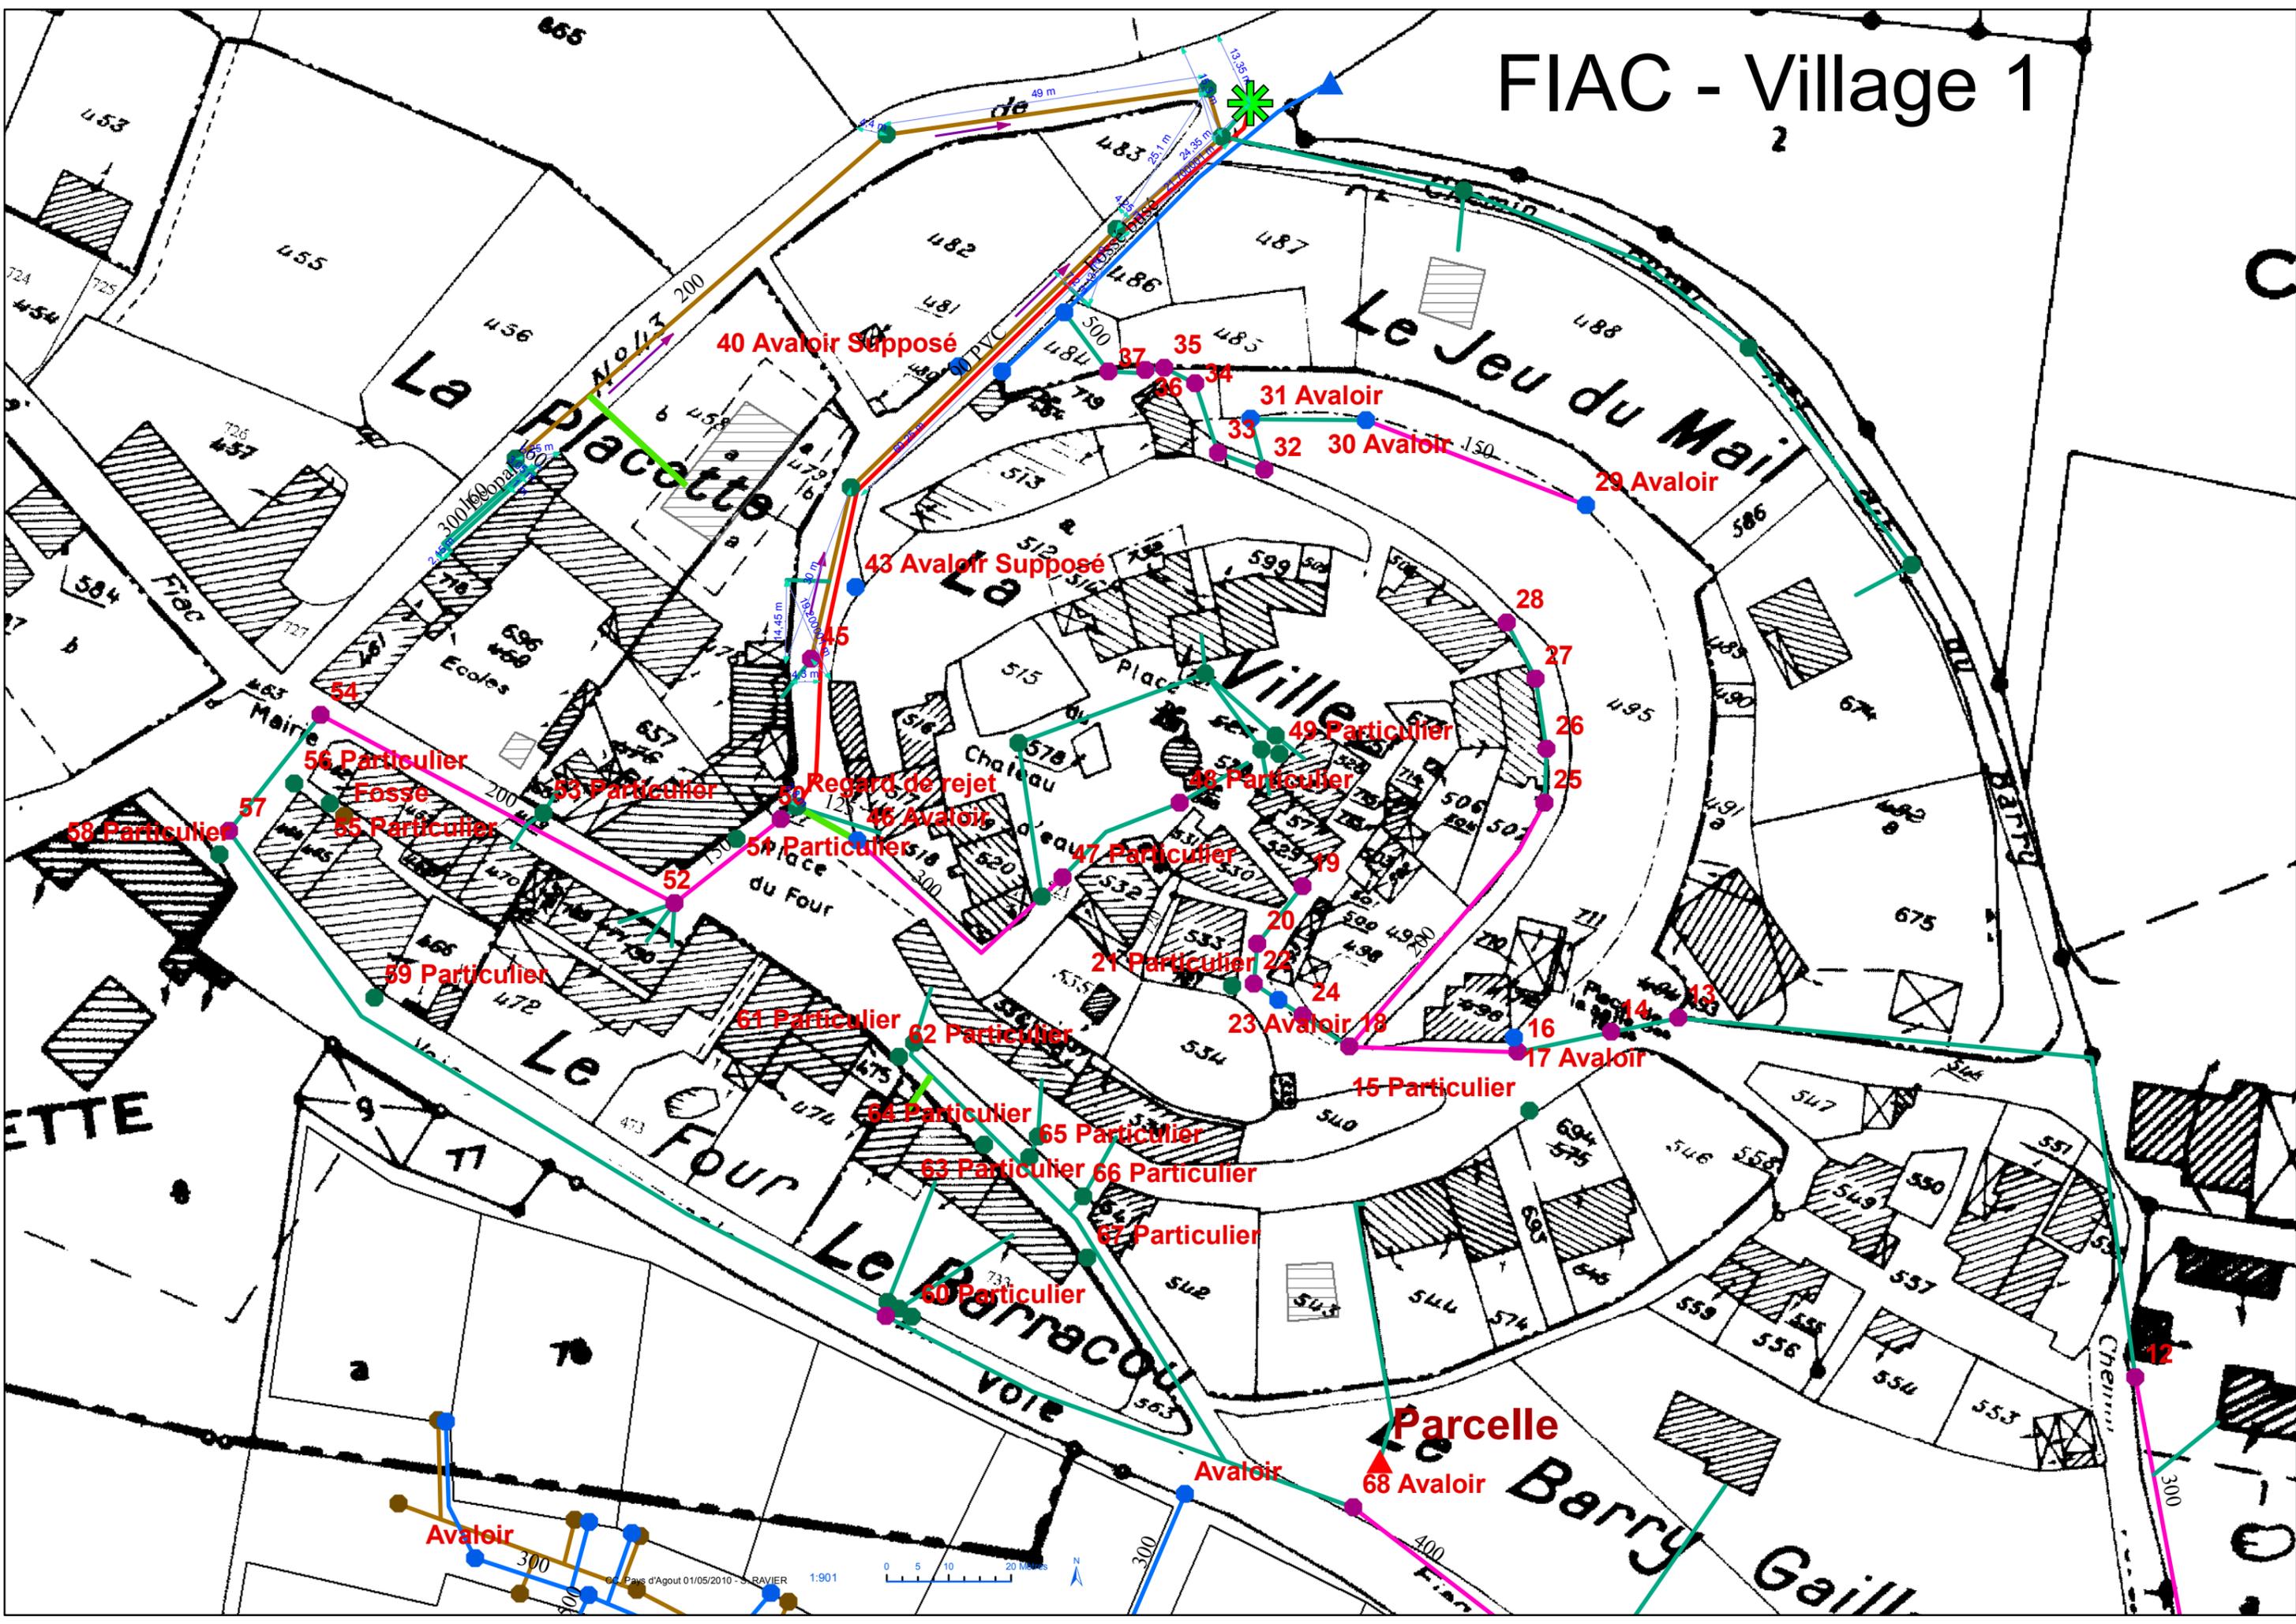

40 Avaloir Supposé

31 Avaloir

29 Avaloir

43 Avaloir Supposé

49 Particulier

50 Regard de rejet

48 Particulier

58 Particulier

55 Particulier

51 Particulier

47 Particulier

20 Particulier

59 Particulier

61 Particulier

62 Particulier

23 Avaloir

15 Particulier

64 Particulier

65 Particulier

63 Particulier

66 Particulier

67 Particulier

60 Particulier

Parcelle

Avaloir

68 Avaloir

Avaloir

1:901

